



South elevation · 1:100

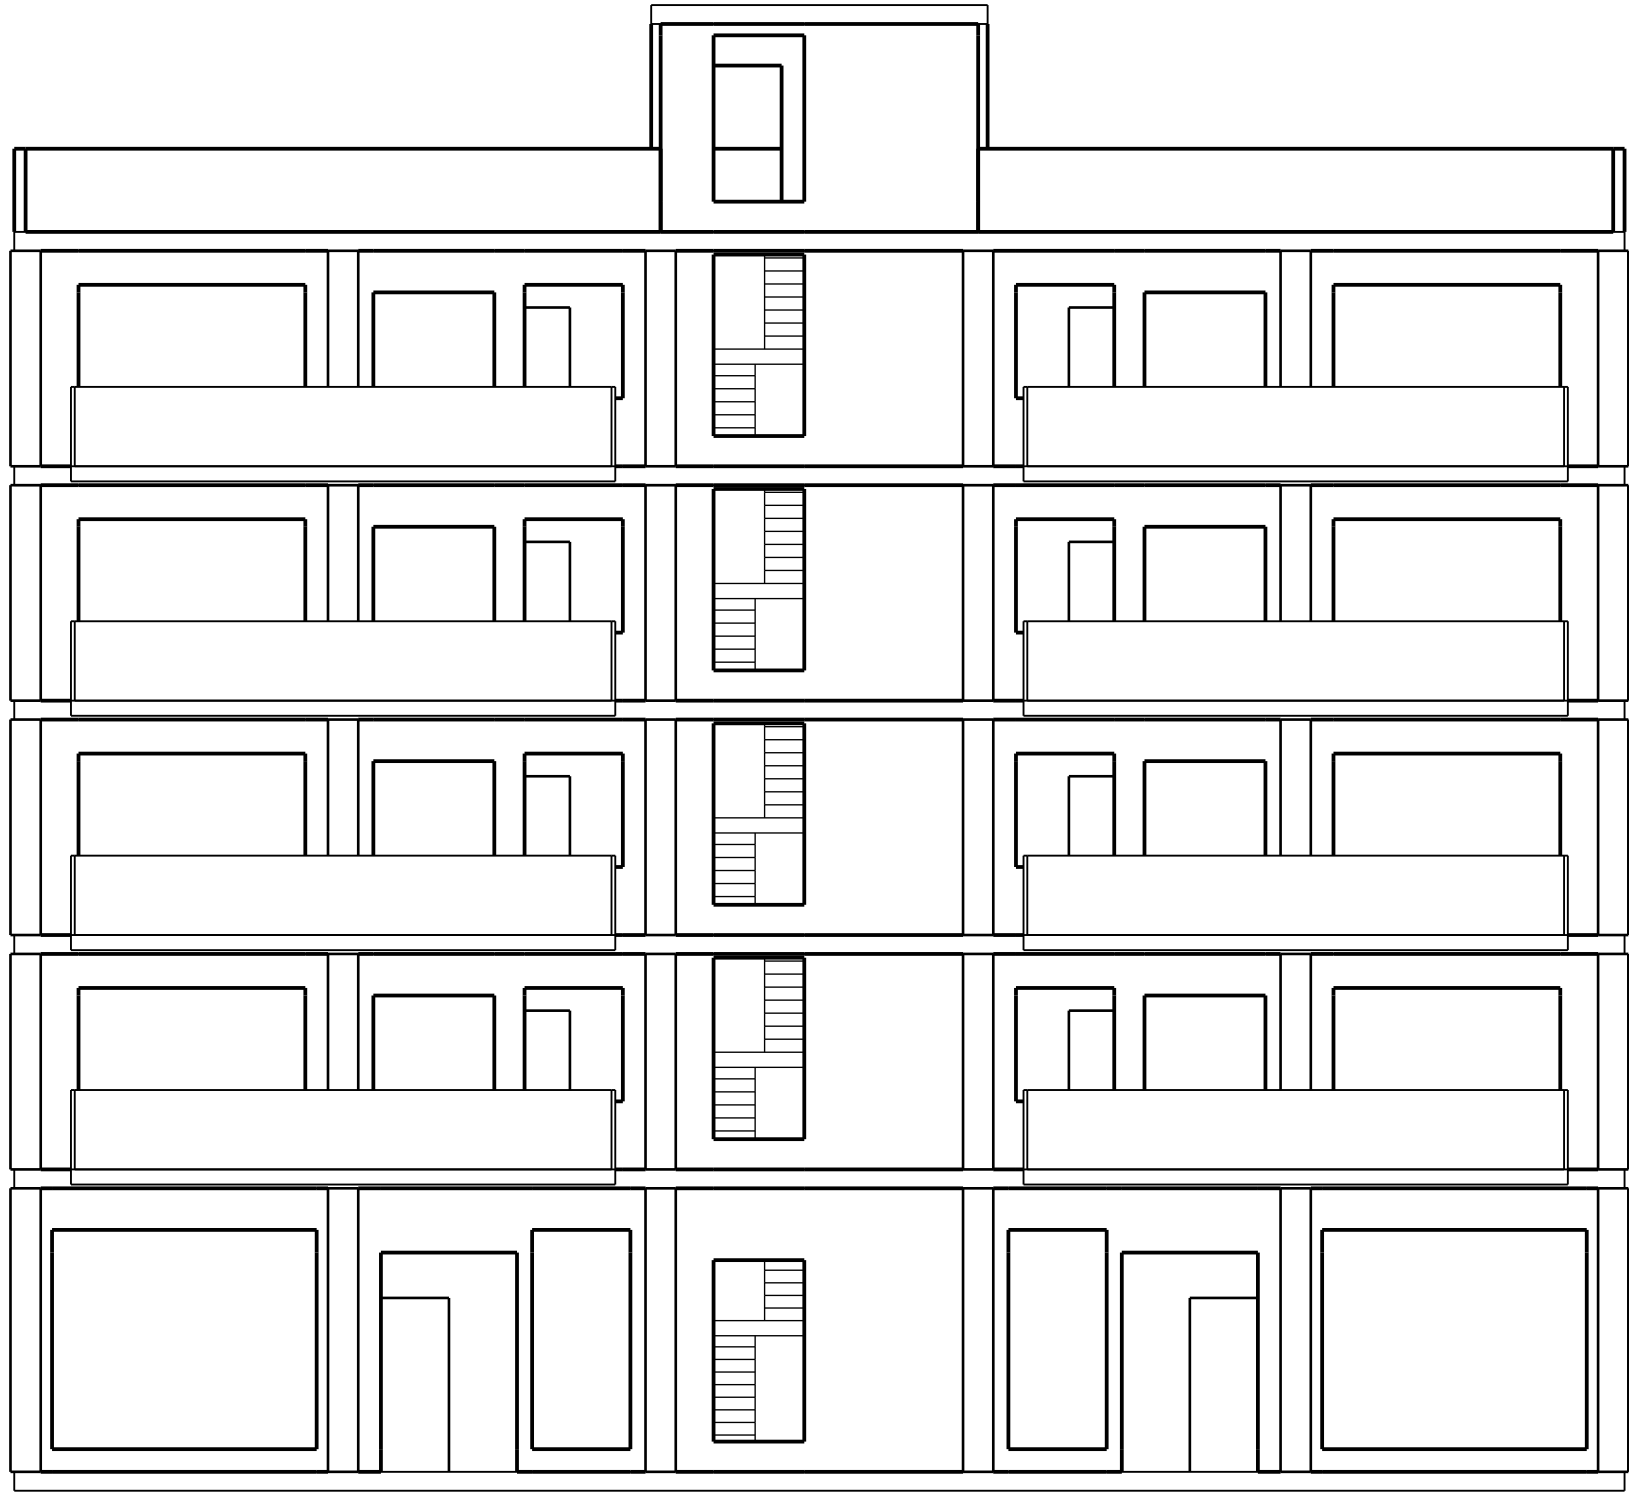


South elevation 1:100 r71

North elevation · 1:100

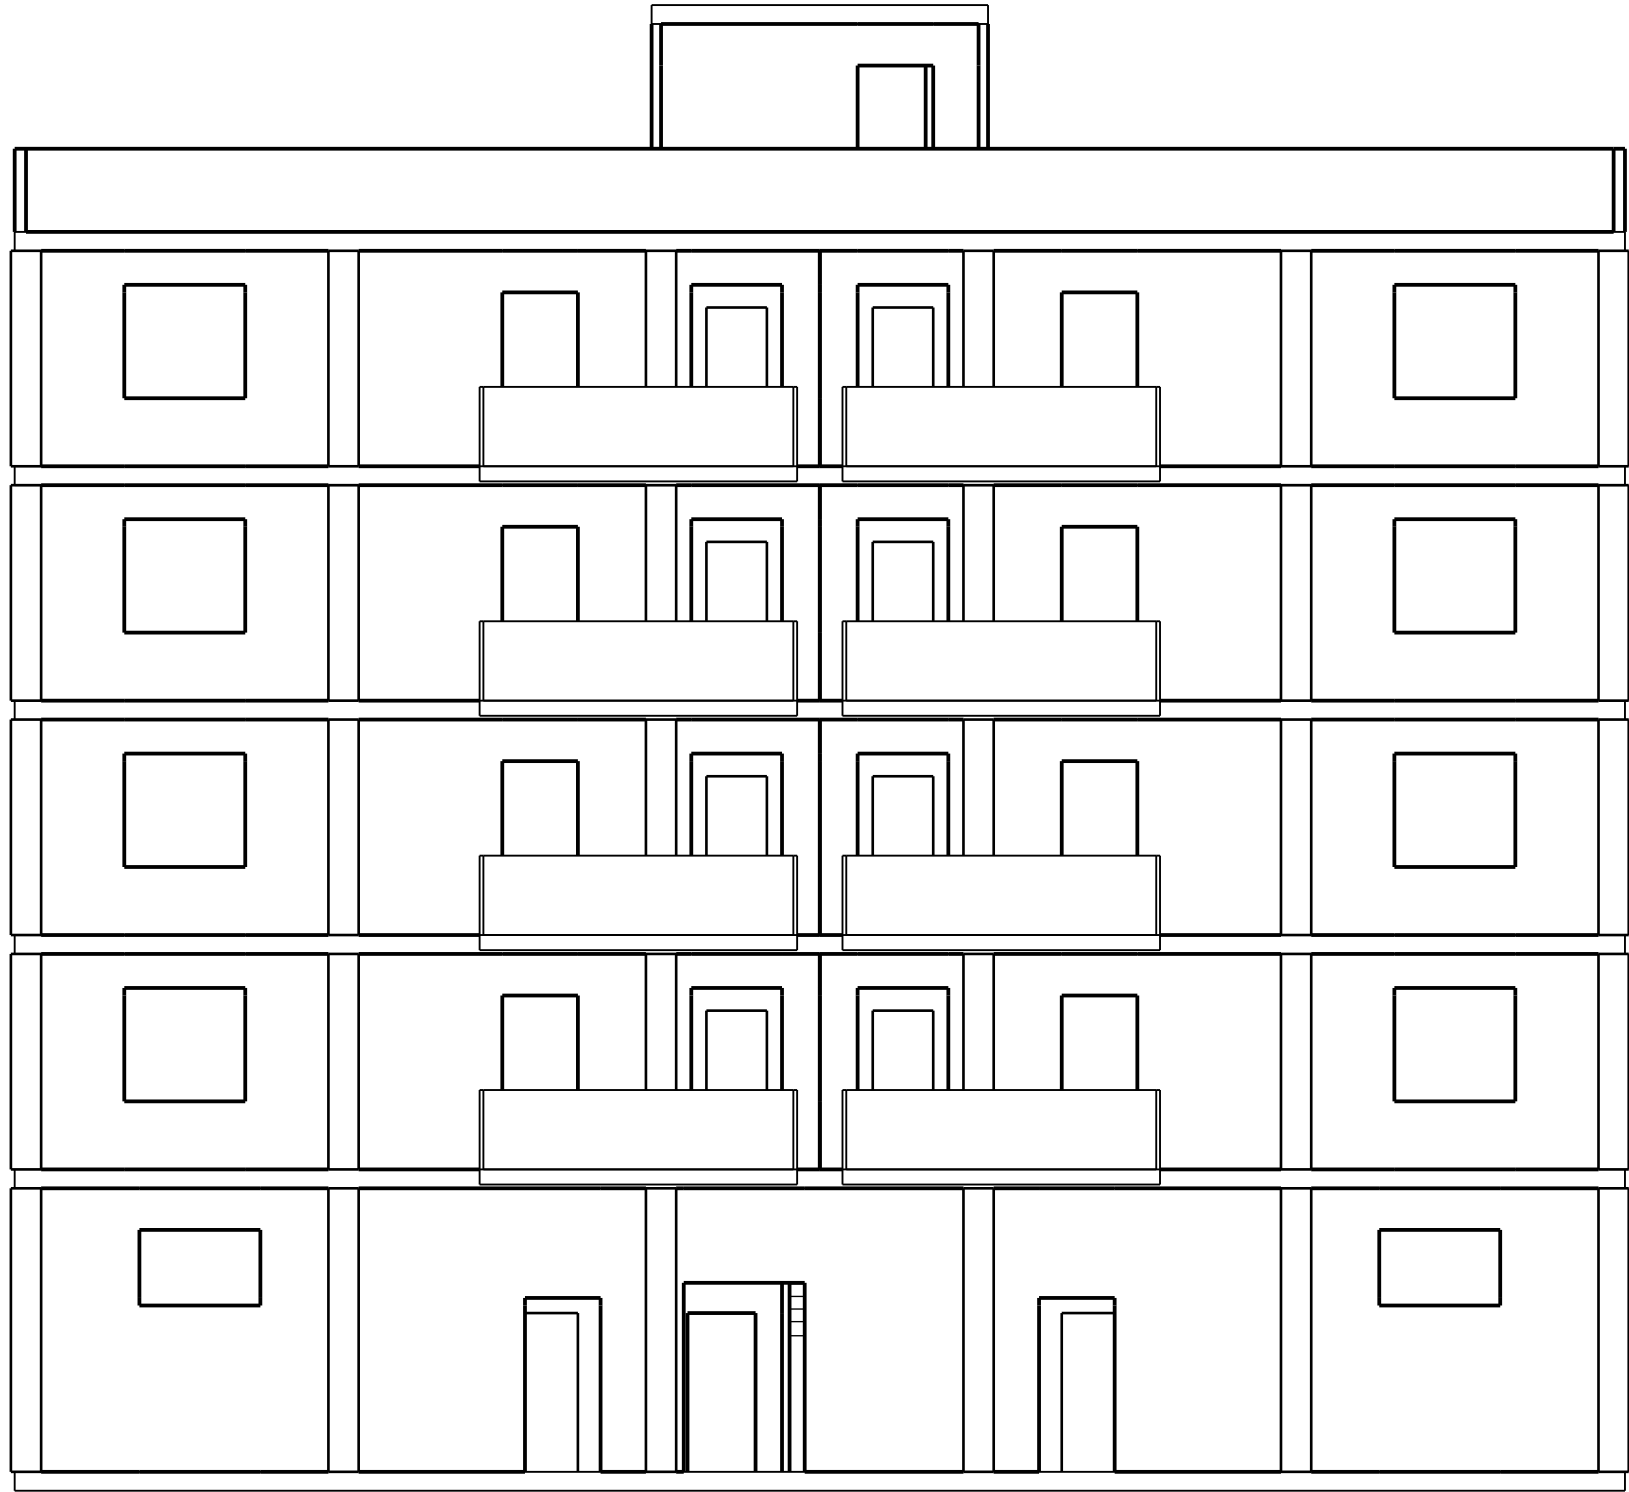


North elevation 1:100 r71

Section Y-Y · 1:100

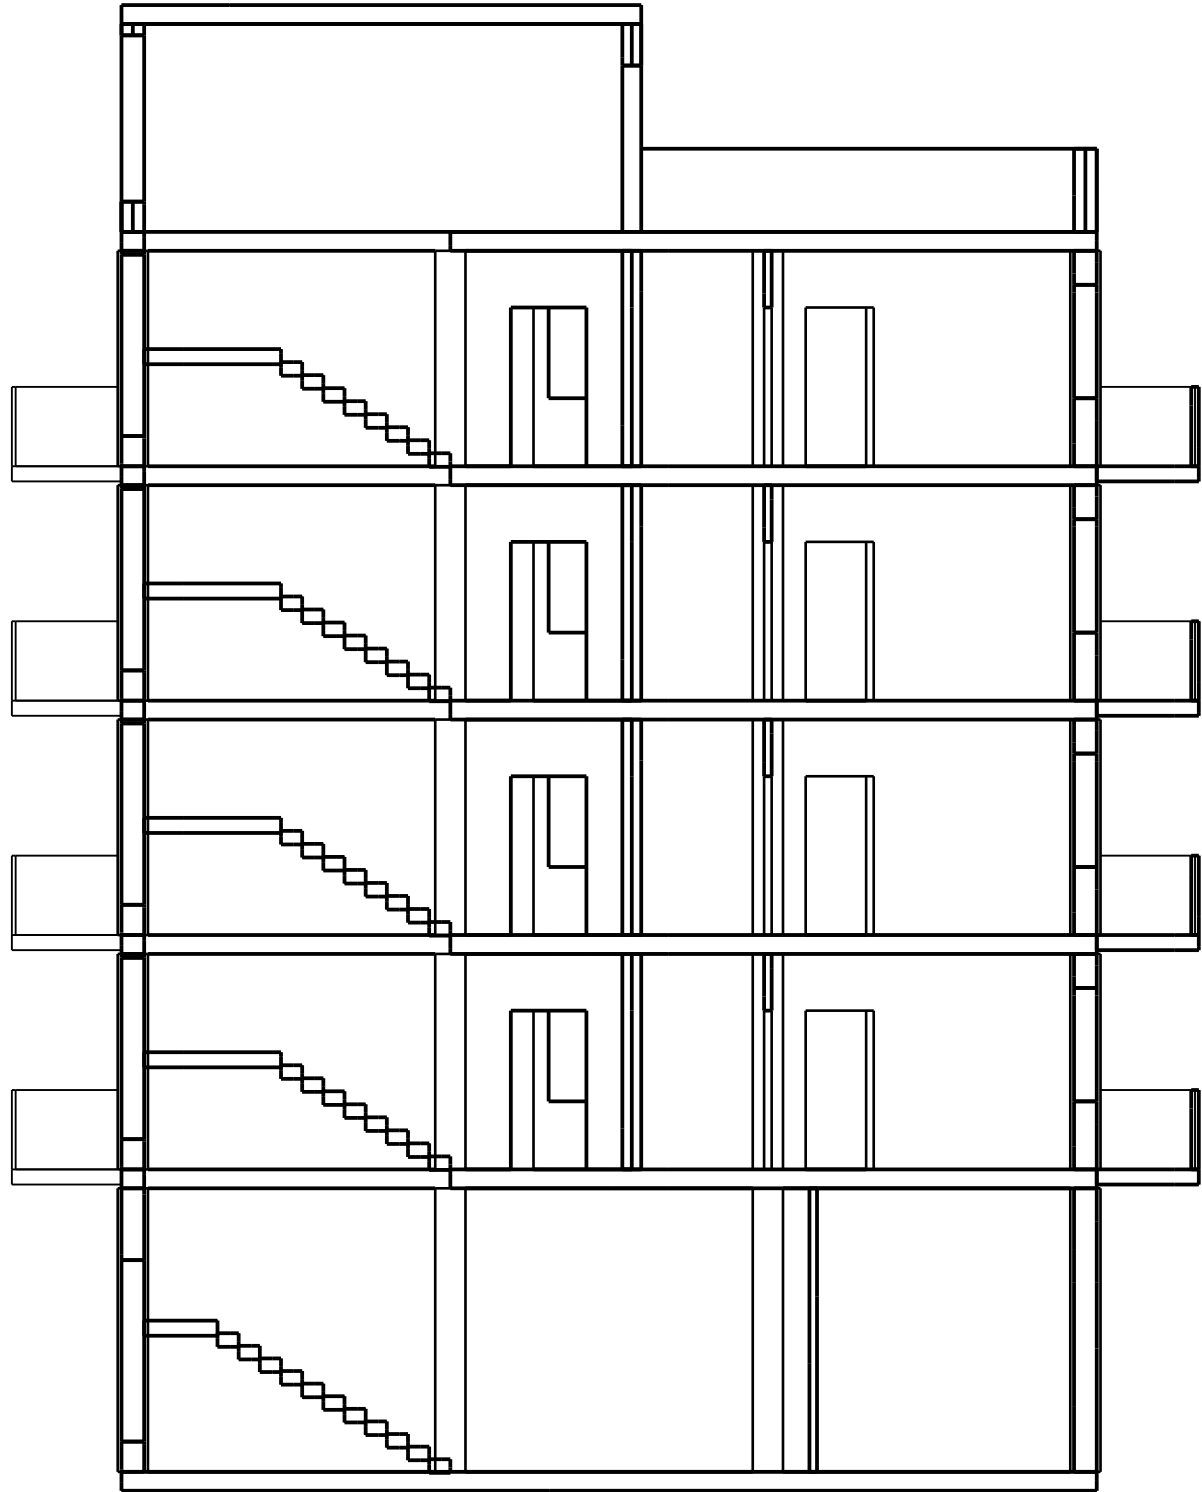


Section Y-Y 1:100 r71

West elevation · 1:100

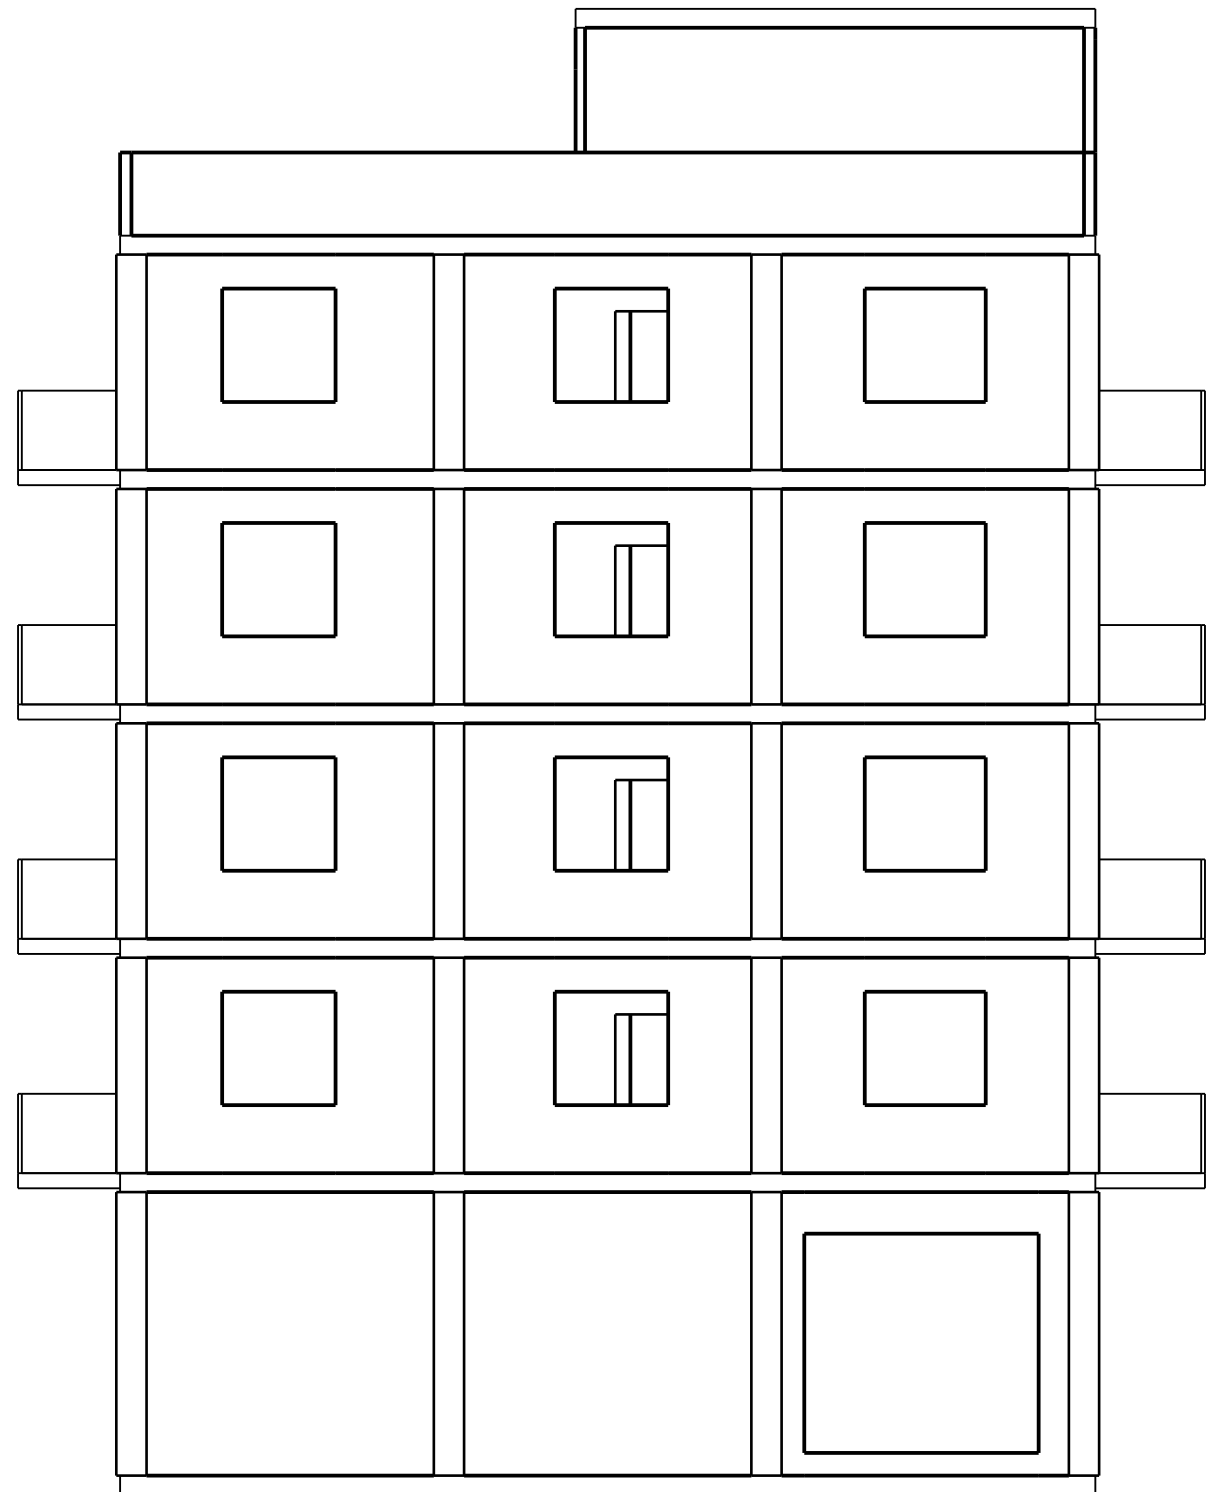


West elevation 1:100 r71

Section X-X · 1:100

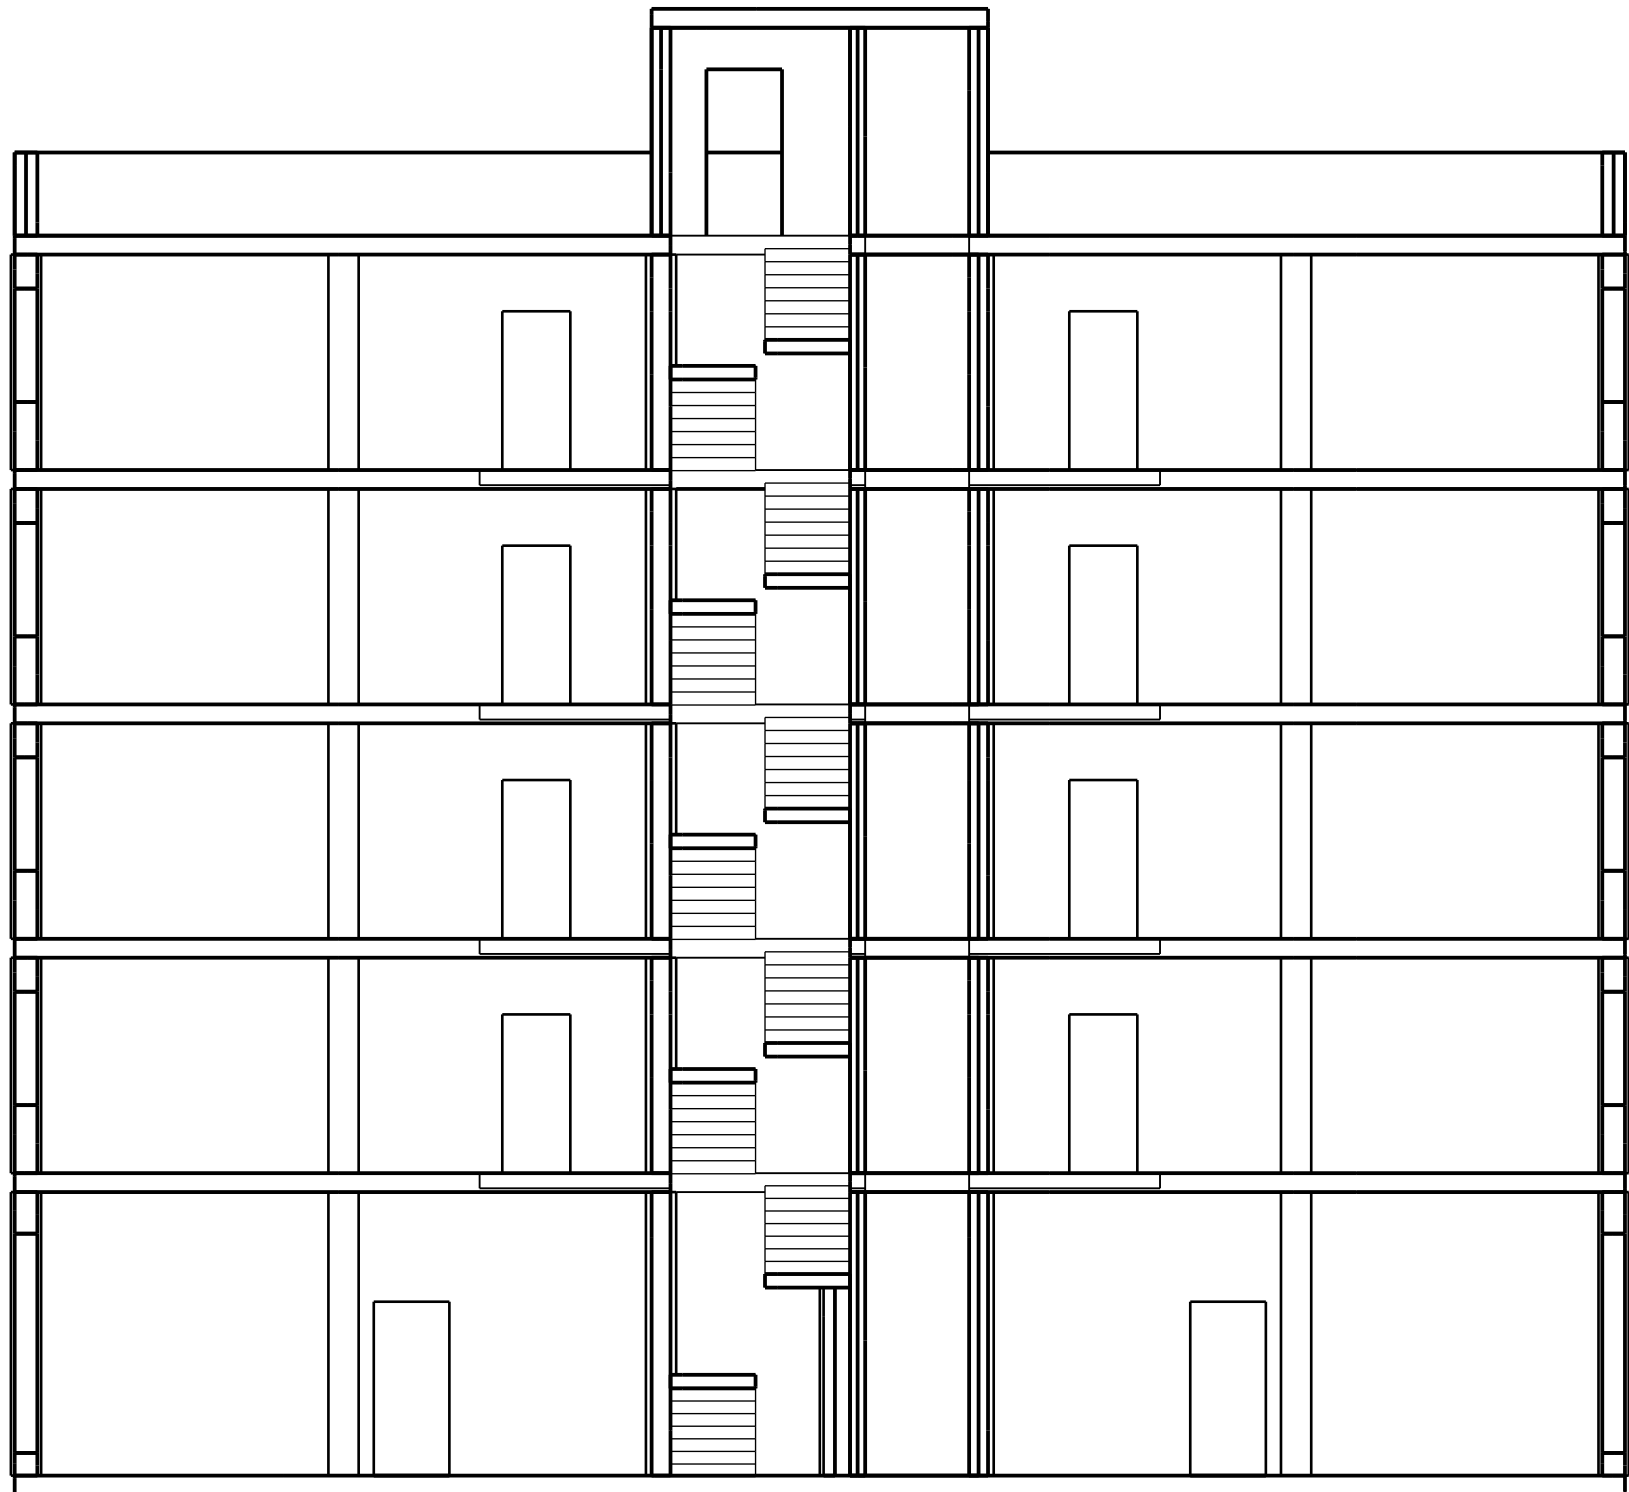

Section X-X 1:100 r71

East elevation · 1:100

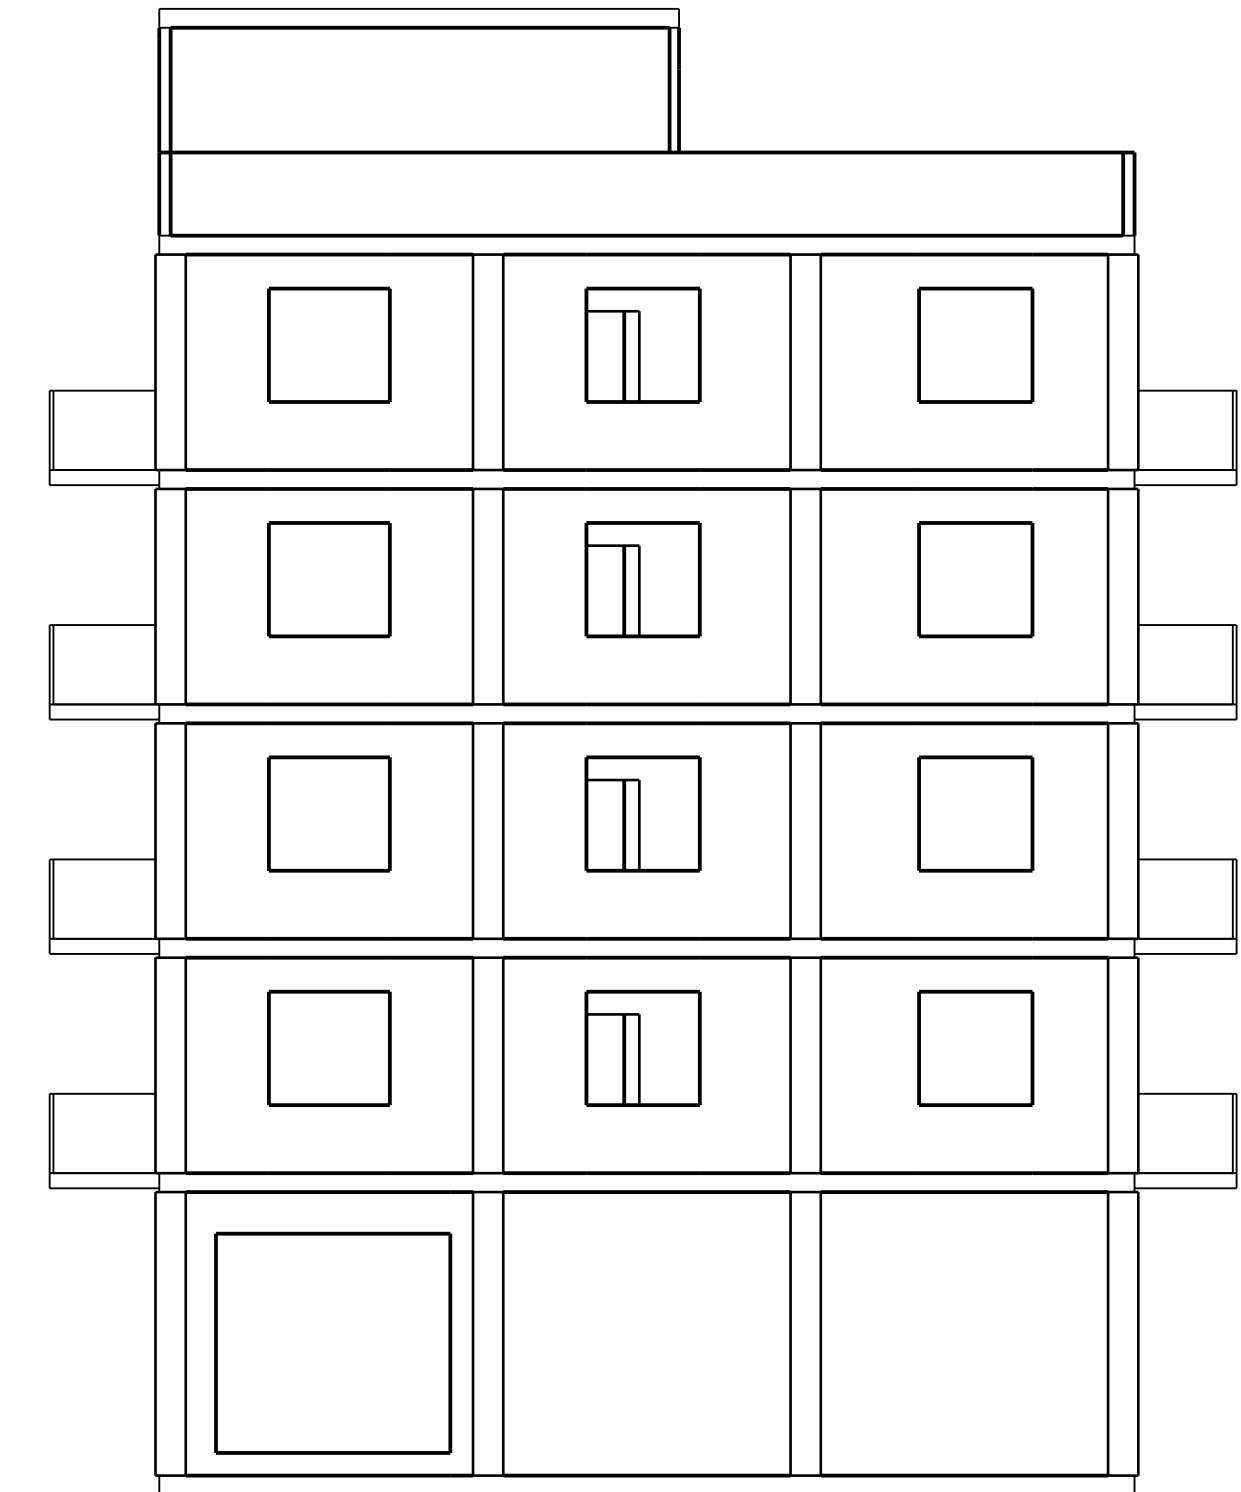

East elevation 1:100 r71